

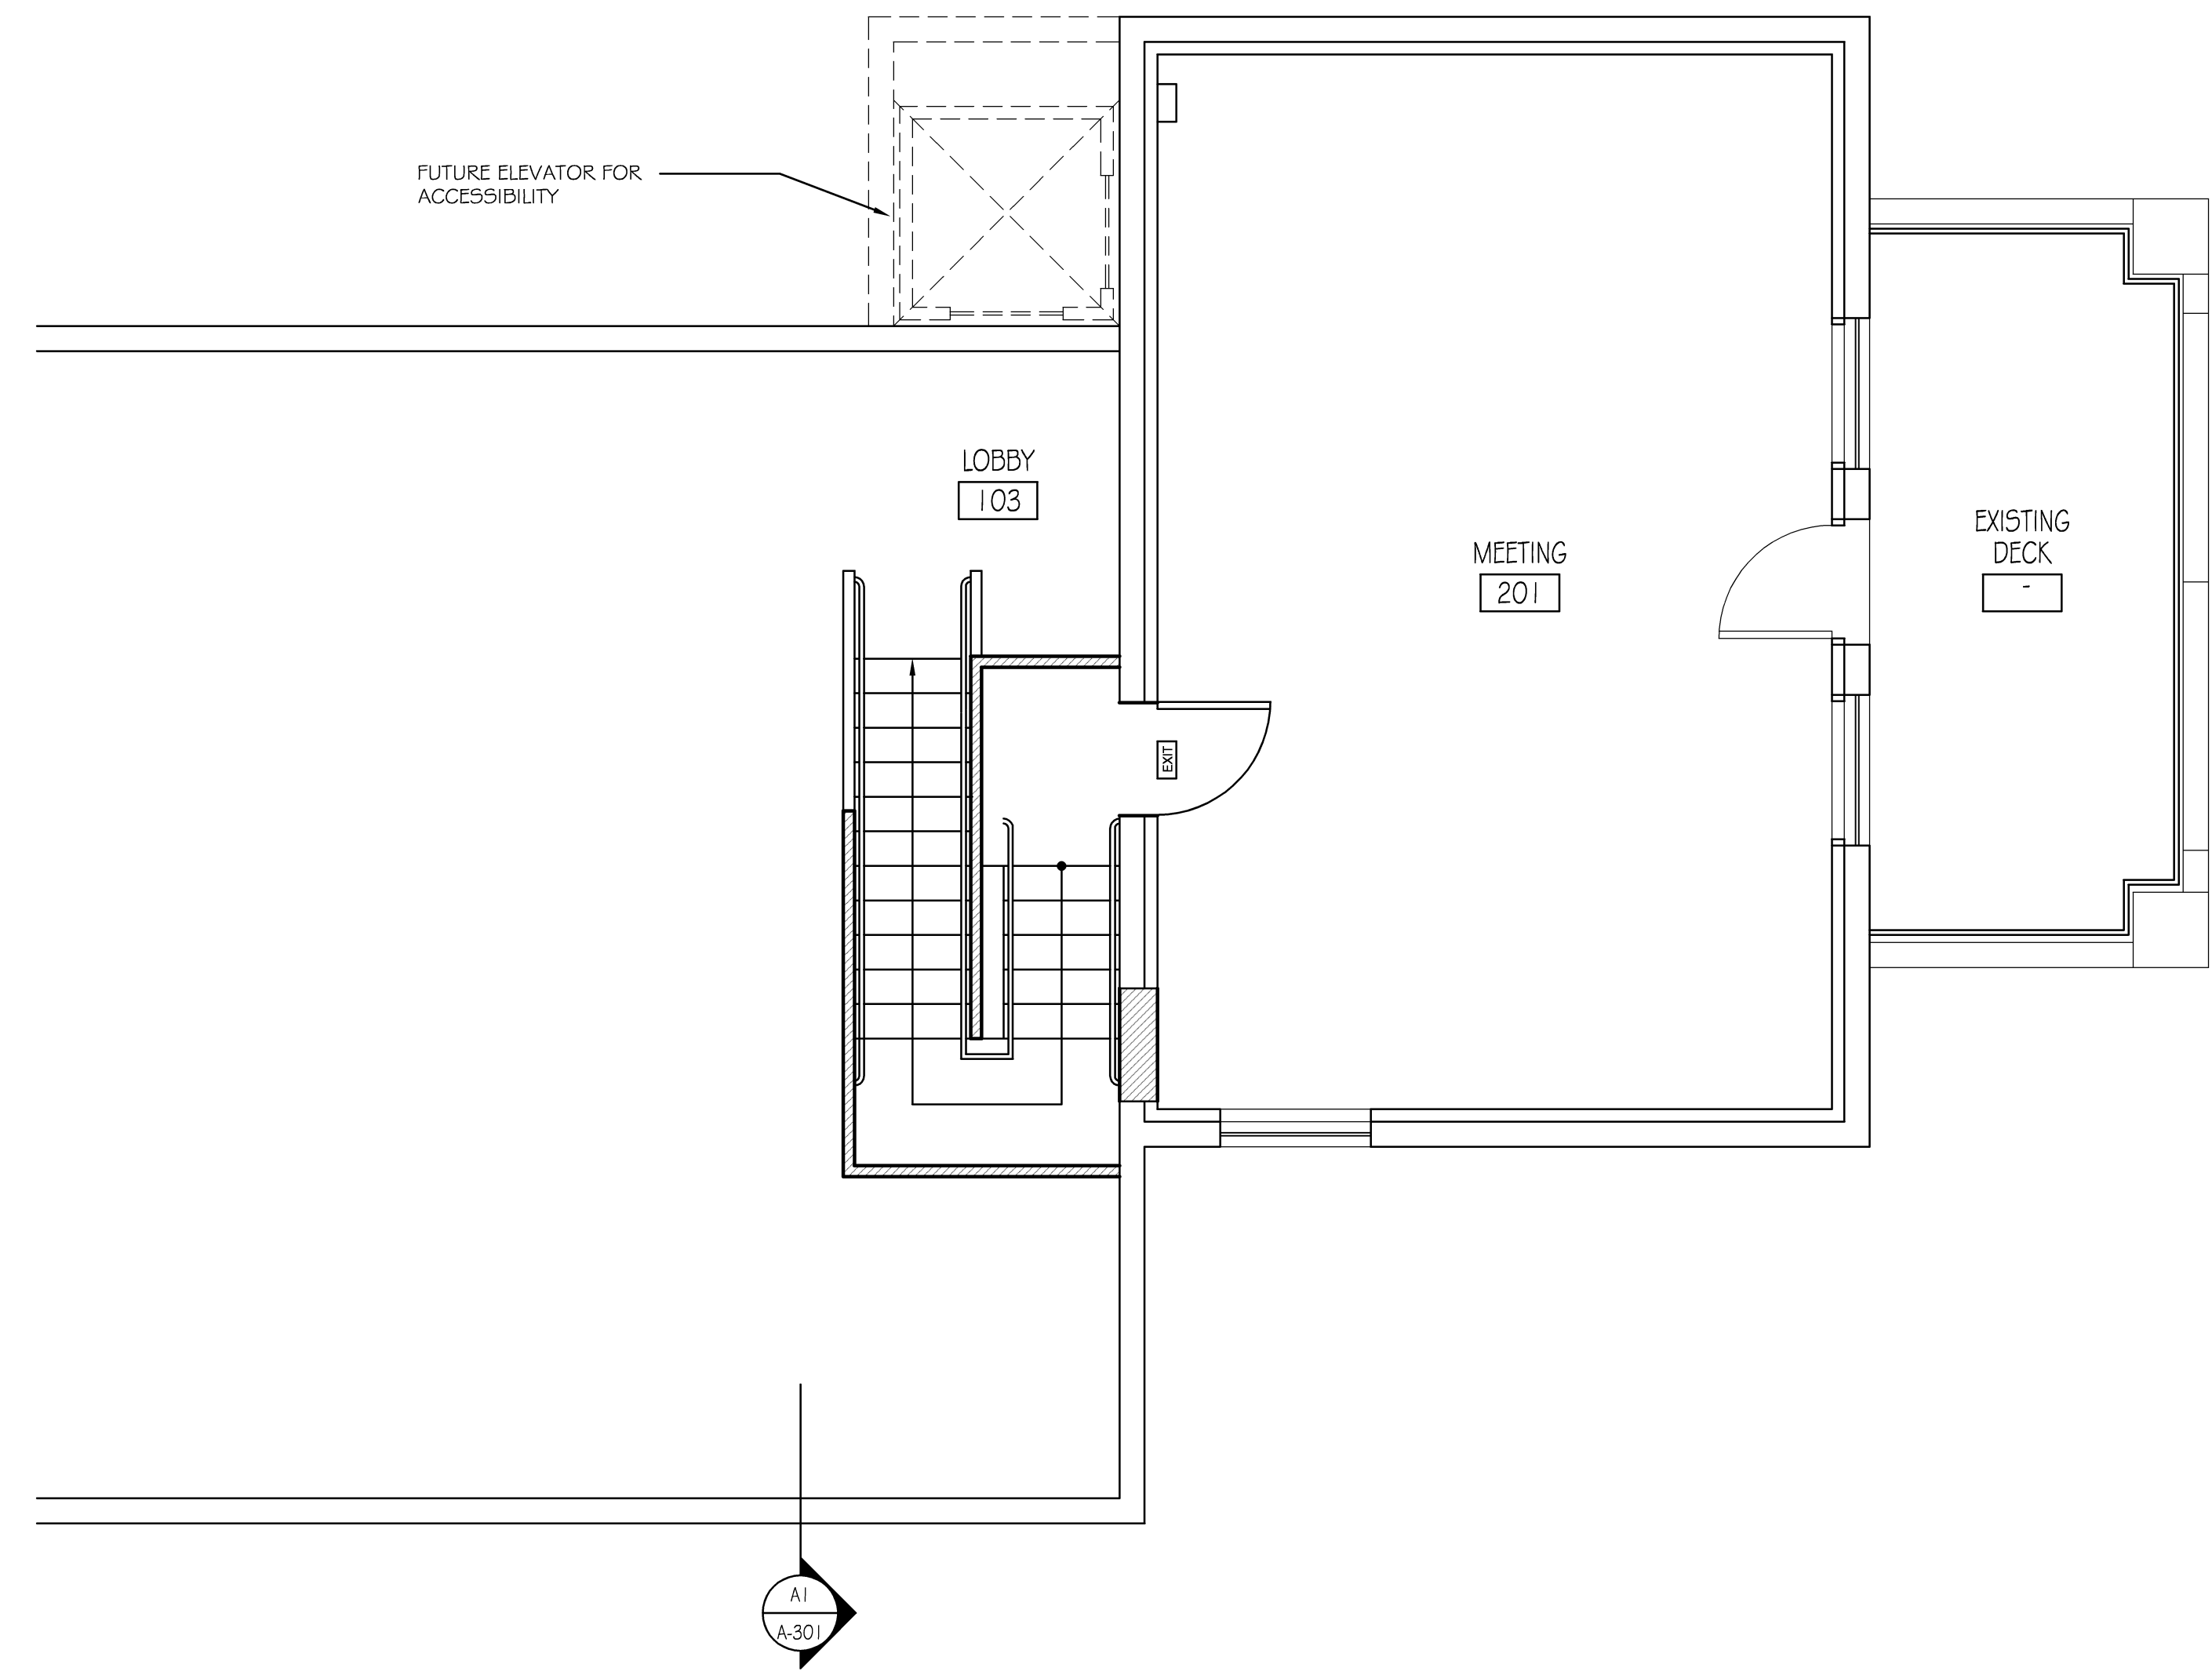


A1 LOWER LEVEL FLOOR PLAN
1/4" = 1'-0"

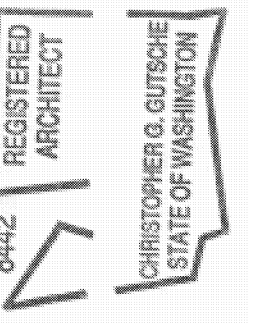

A2 SECOND FLOOR PLAN
1/4" = 1'-0"

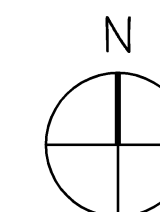

MARK	DATE	DESCRIPTION
△	12-29-09	REVISION 2
△	11-23-09	REVISION 1
	10-12-09	PERMIT SET

PROJECT NO.:
CAD DWG FILE:
DRAWN BY:
CHECKED BY:
COPYRIGHT:

FLOOR PLANS

SCALE: AS NOTED